
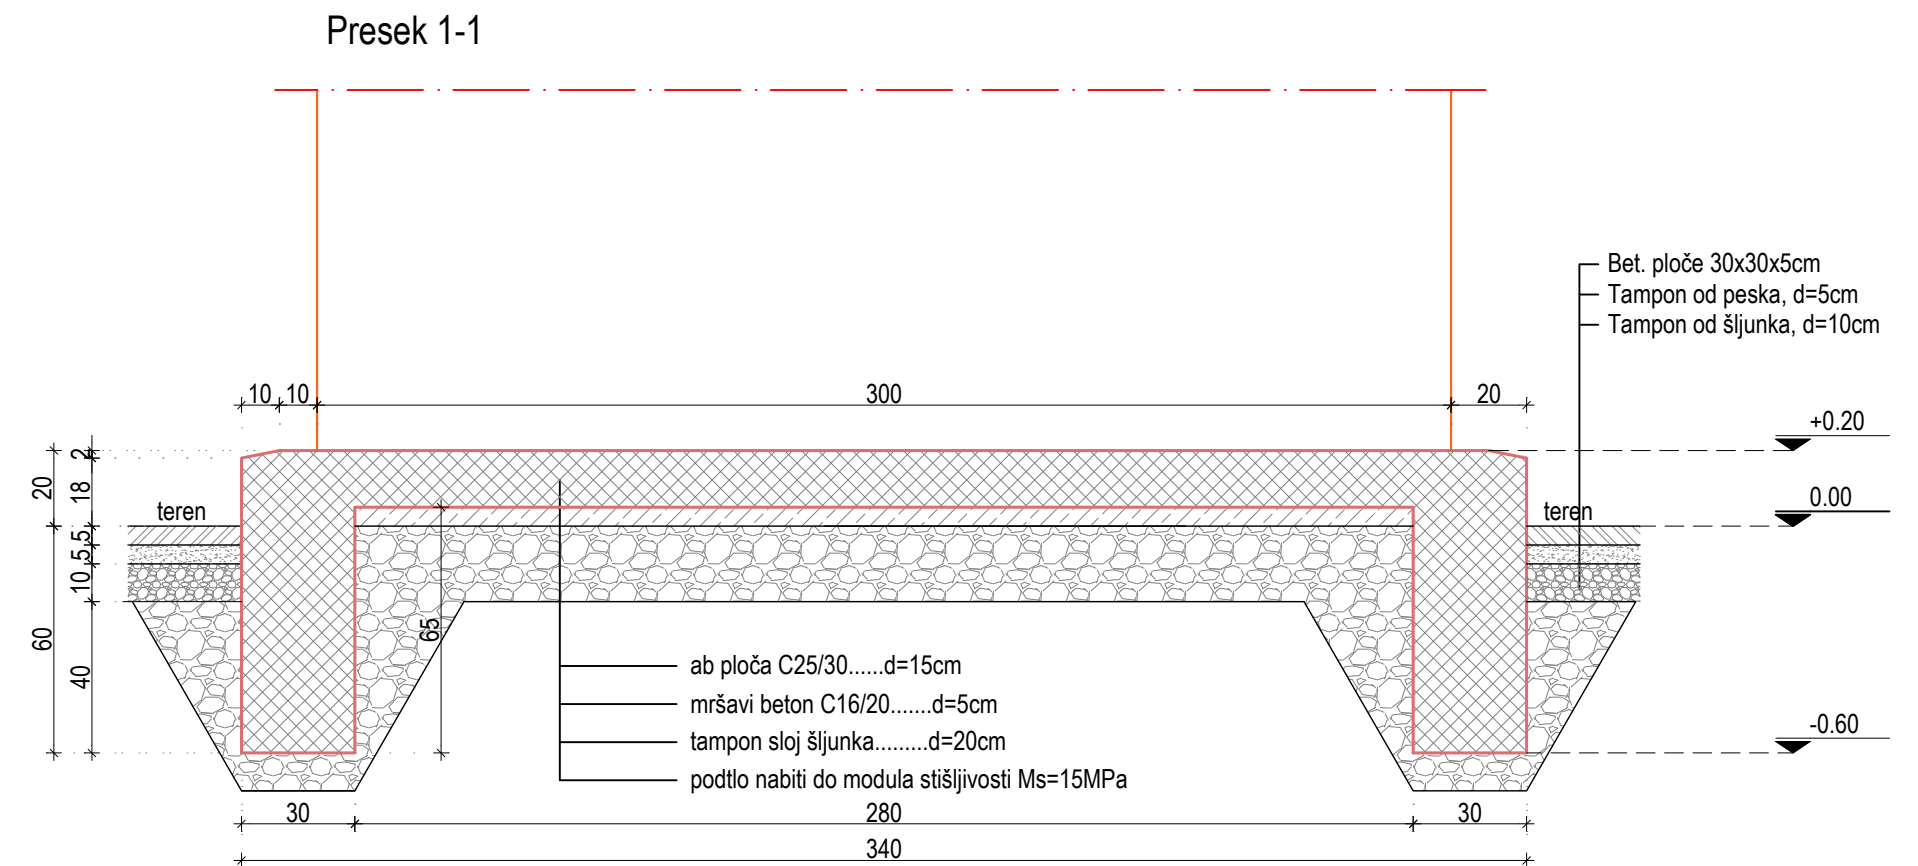


TEMELJNA PLOČA KONTEJNERA ZA ELEKTRO OPREMU I TELEMETRIJU

R 1:20

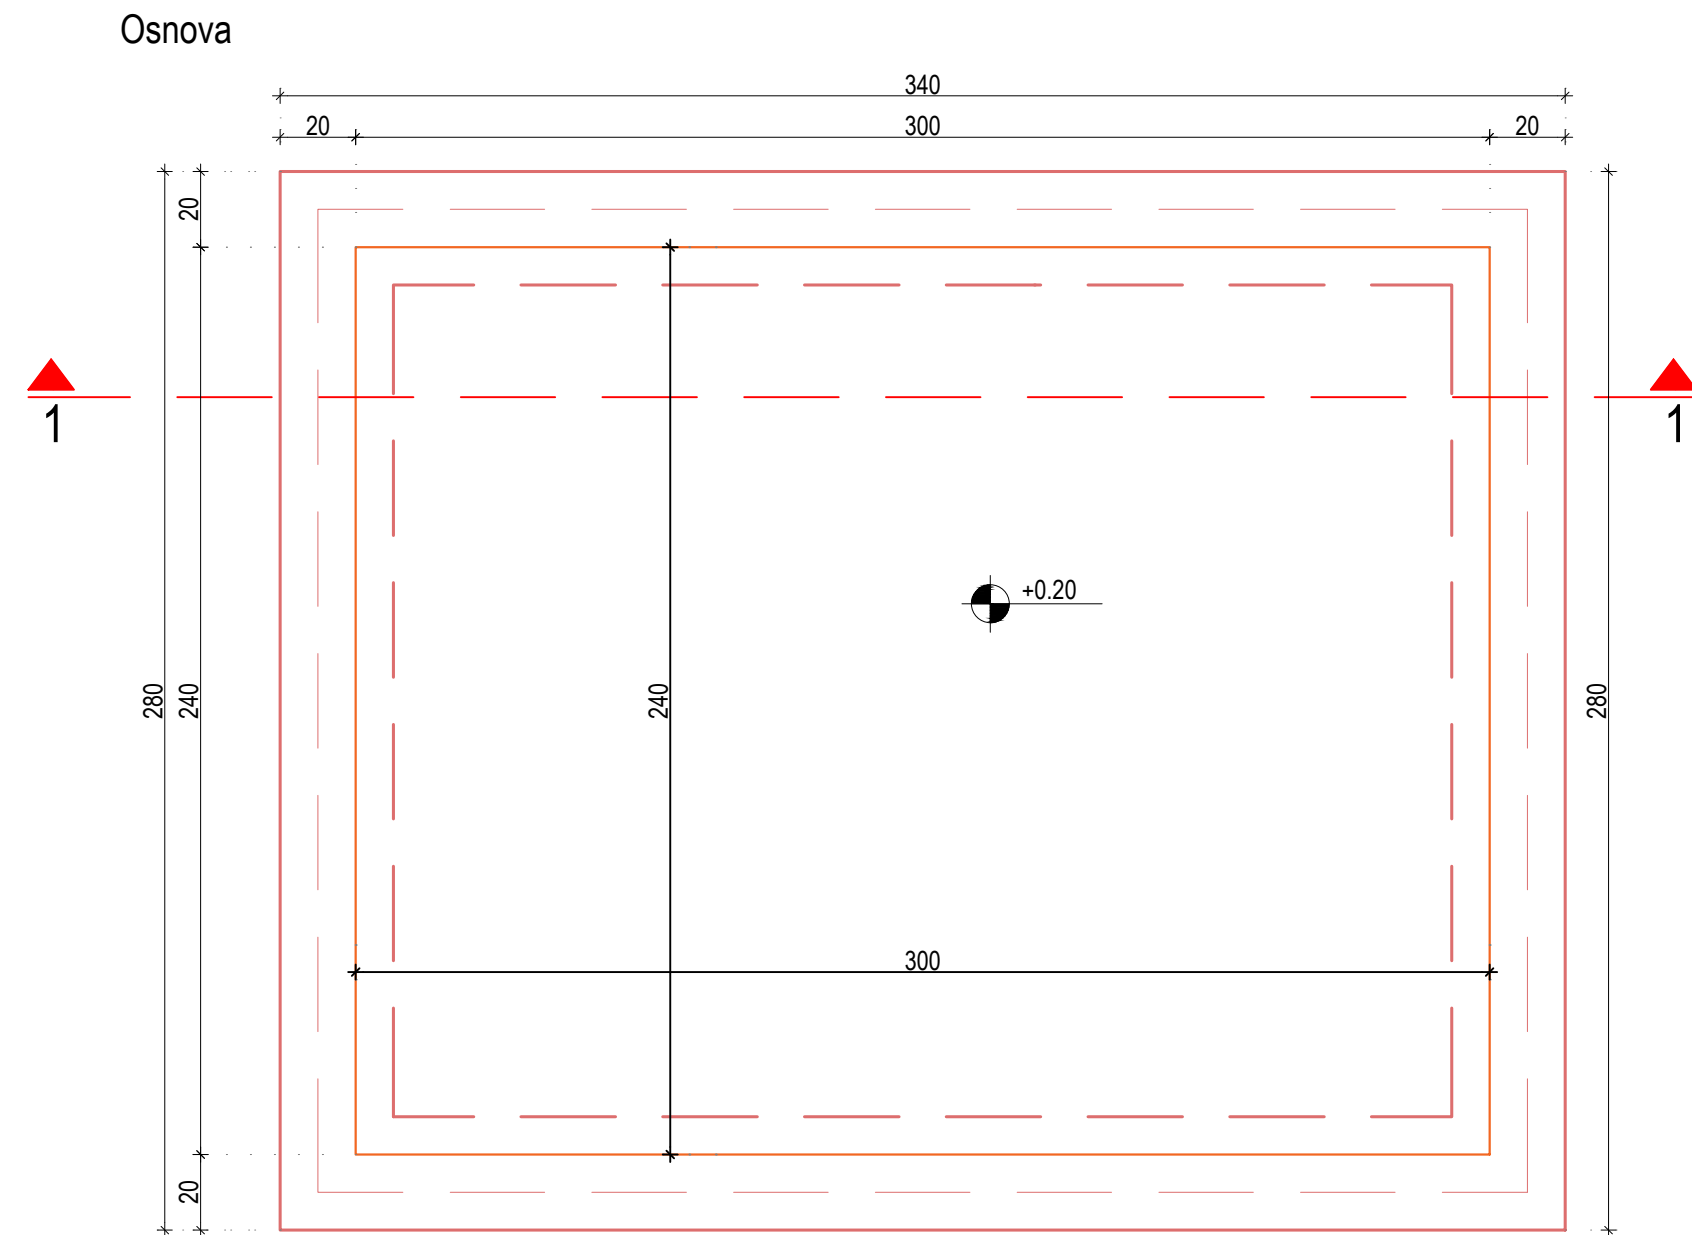

<p>Investitor:</p> <div></div> <p>J.P. "SRBIJAGAS" Bulevar oslobođenja 69 21000 Novi Sad</p>	<p>Projektna organizacija:</p> <div></div> <p>MERIDIJANPROJEKT SAPUTNIK-M, Sombor ogranak MERIDIJANPROJEKT Jovana Đorđevića 2 21000 Novi Sad</p>	<p>Naziv objekta:</p> <p>TRANSPORTNI GASOVOD RG-10 PANČEVO SMEDEREVO DEONICA PRELAZ DUNAVA IZMEĐU KOVINA I SMEDEREVA</p>									
<p>Glavni projektant:</p> <p>Milan MARKOVIĆ, dipl.ing.maš</p>	<p>Broj licence:</p> <p>330 6641 04</p> <p>Potpis:</p> 	<p>Oznaka</p> <p>06</p> <p>Oznaka</p> <p>IDR</p>	<p>Naziv dela projekta</p> <p>PROJEKAT MAŠINSKIH INSTALACIJA</p> <p>Vrsta tehničke dokumentacije</p> <p>IDEJNO REŠENJE</p>								
<p>Odgovorni projektant:</p> <p>Milan MARKOVIĆ, dipl.ing.maš</p>	<p>Broj licence:</p> <p>330 6641 04</p> <p>Potpis:</p> 	<p>Naziv crteža</p> <p>Temeljna ploča za kontejner elektro opreme</p> <table border="1"><tr><td data-bbox="2963 1647 3196 1689">Broj projekta:</td><td data-bbox="3196 1647 3418 1689">G-IDR-450/24</td><td data-bbox="2963 1647 3196 1711">Razmera:</td><td data-bbox="3196 1647 3418 1711">1:20</td></tr><tr><td data-bbox="2963 1689 3196 1711">Datum:</td><td data-bbox="3196 1689 3418 1711">avgust 2024</td><td data-bbox="2963 1689 3196 1711">Crtež br:</td><td data-bbox="3196 1689 3418 1711">08.</td></tr></table>		Broj projekta:	G-IDR-450/24	Razmera:	1:20	Datum:	avgust 2024	Crtež br:	08.
Broj projekta:	G-IDR-450/24	Razmera:	1:20								
Datum:	avgust 2024	Crtež br:	08.								