



ŠAHT ZA ISPUST KONDEZATA


OSNOVA
R 1:20

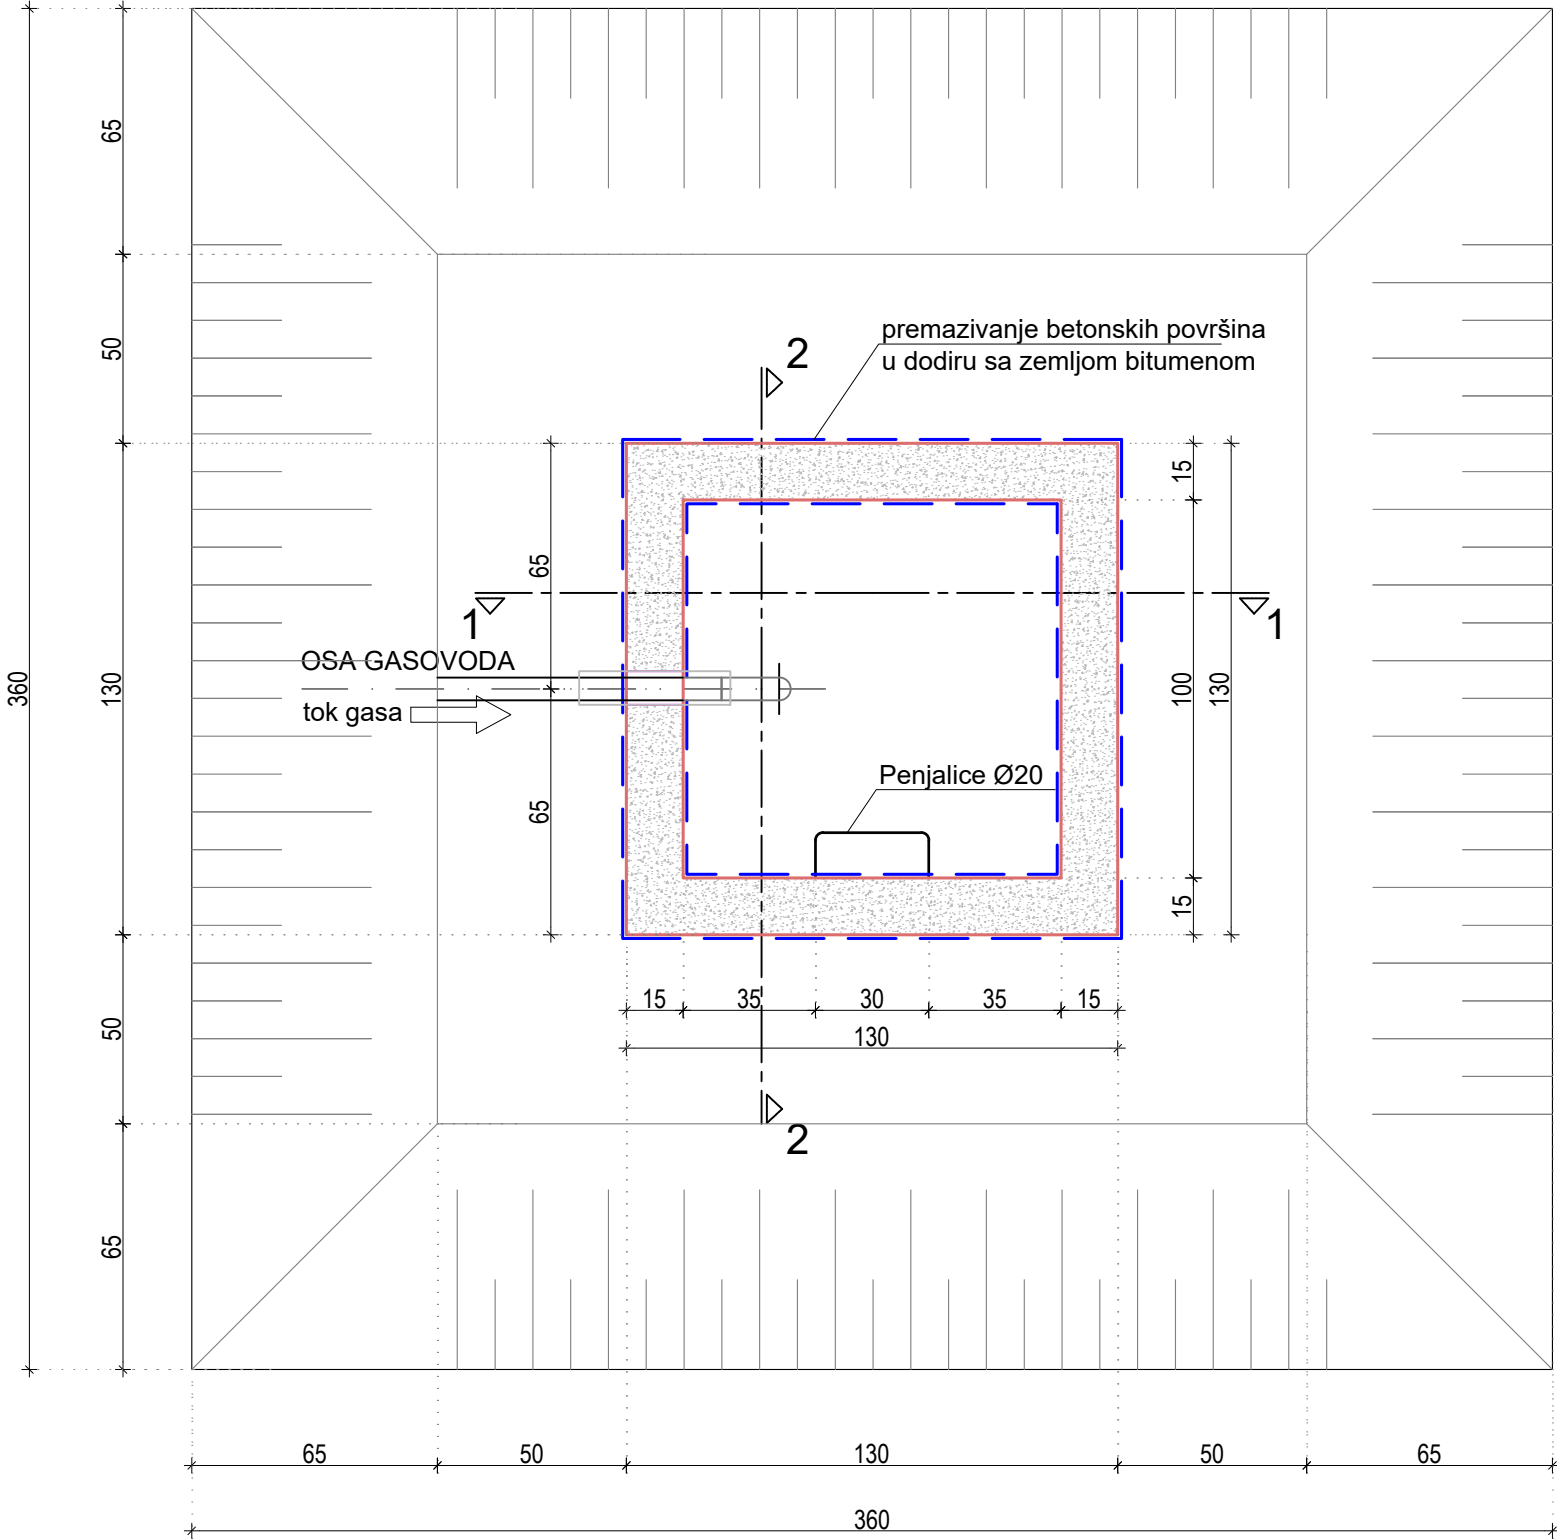

PRESEK 1-1
R 1:20

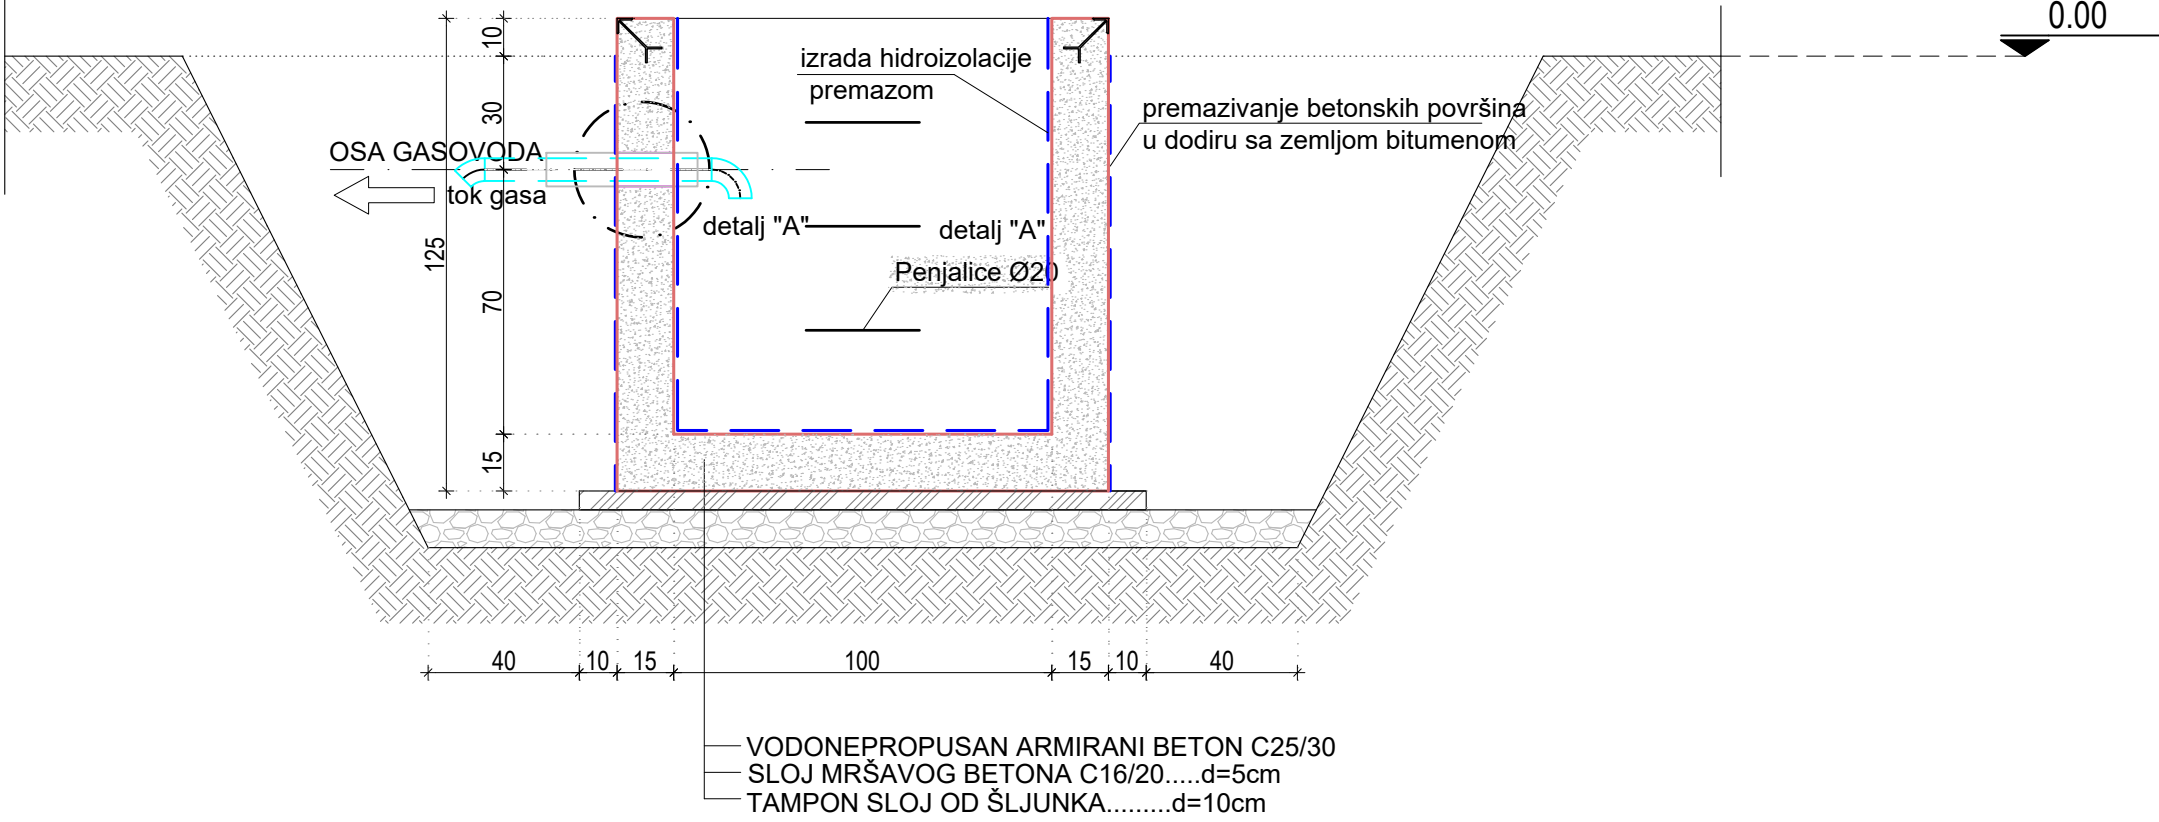

PRESEK 2-2
R 1:20

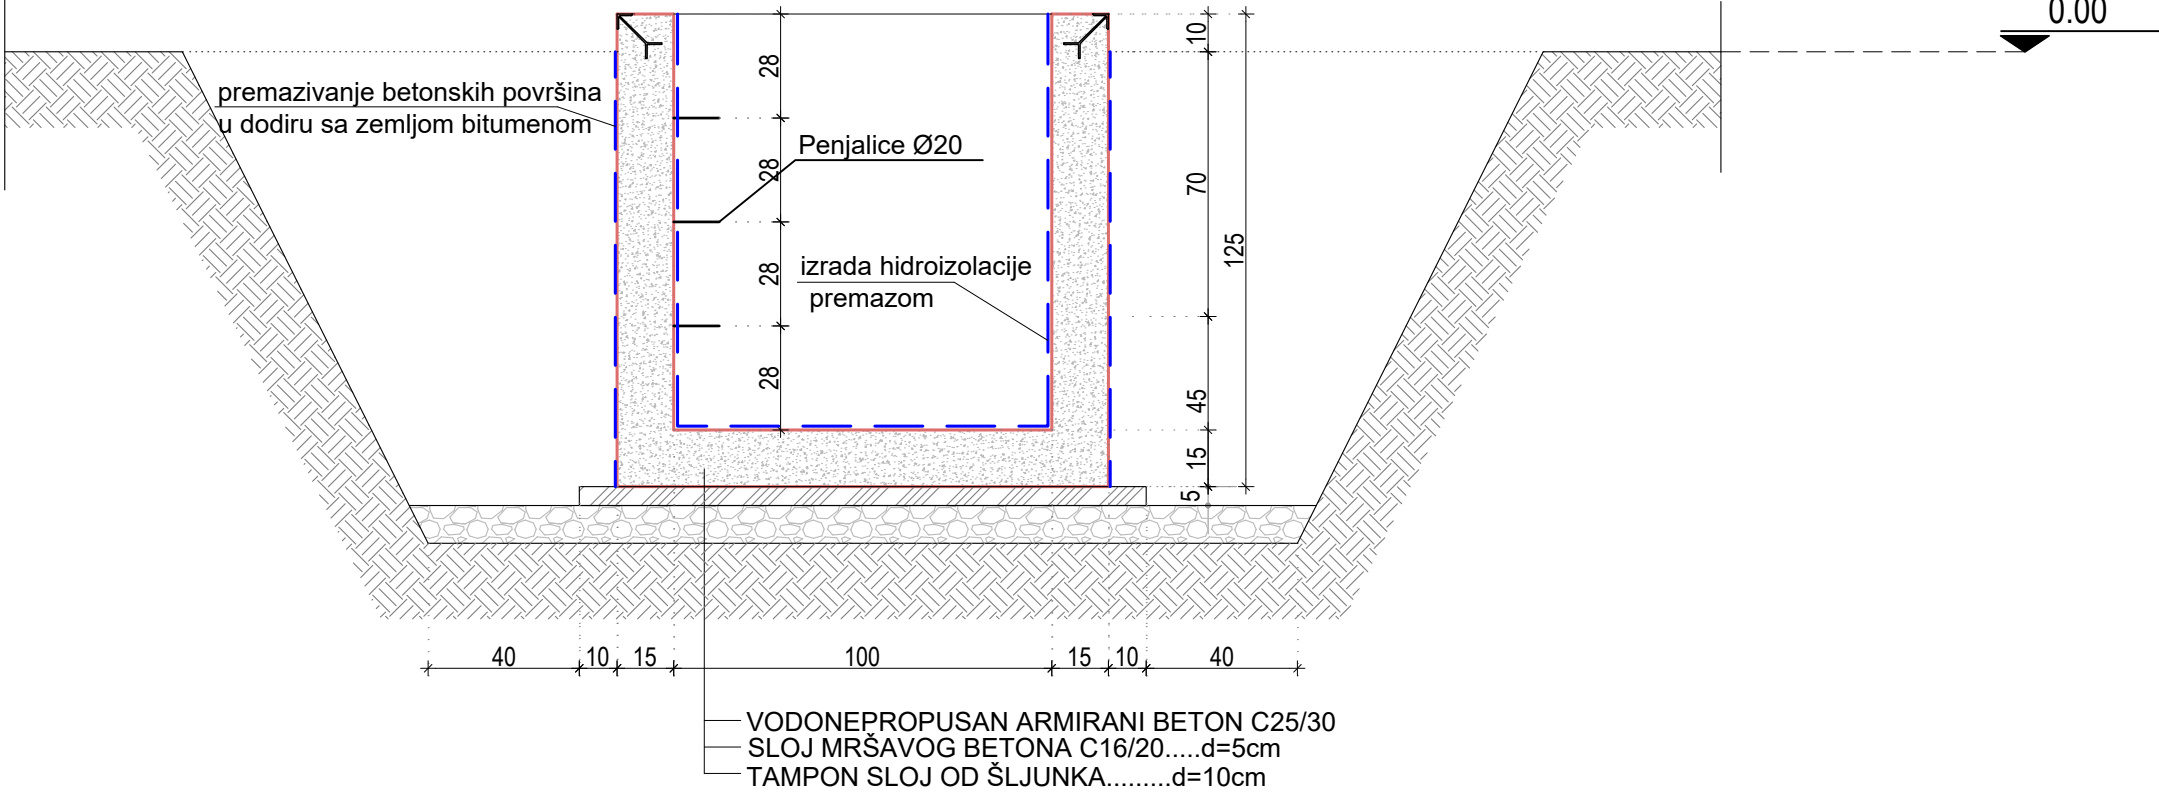

Investitor: <div></div> J.P. "SRBIJAGAS" Bulevar oslobođenja 69 21000 Novi Sad		Projektna organizacija: <div></div> MERIDIJANPROJEKT SAPUTNIK-M, Sombor ogranak MERIDIJANPROJEKT Jovana Đorđevića 2 21000 Novi Sad		Naziv objekta: TRANSPORTNI GASOVOD RG-10 PANČEVO SMEDEREVO DEONICA PRELAZ DUNAVA IZMEĐU KOVINA I SMEDEREVA	
Glavni projektant: Milan MARKOVIĆ, dipl.ing.maš	Broj licence: 330 6641 04		Oznaka 06	Naziv dela projekta PROJEKAT MAŠINSKIH INSTALACIJA	
	Potpis: 		Oznaka IDR	Vrsta tehničke dokumentacije IDEJNO REŠENJE	
Odgovorni projektant: Milan MARKOVIĆ, dipl.ing.maš	Broj licence: 330 6641 04		Naziv crteža Šaht za ispušt kondenzata		
	Potpis: 		Broj projekta: G-IDR-450/24		Razmera: 1:20
			Datum: avgust 2024		Crtež br: 09.