




Osnova o1-o1  
Layout o1-o1

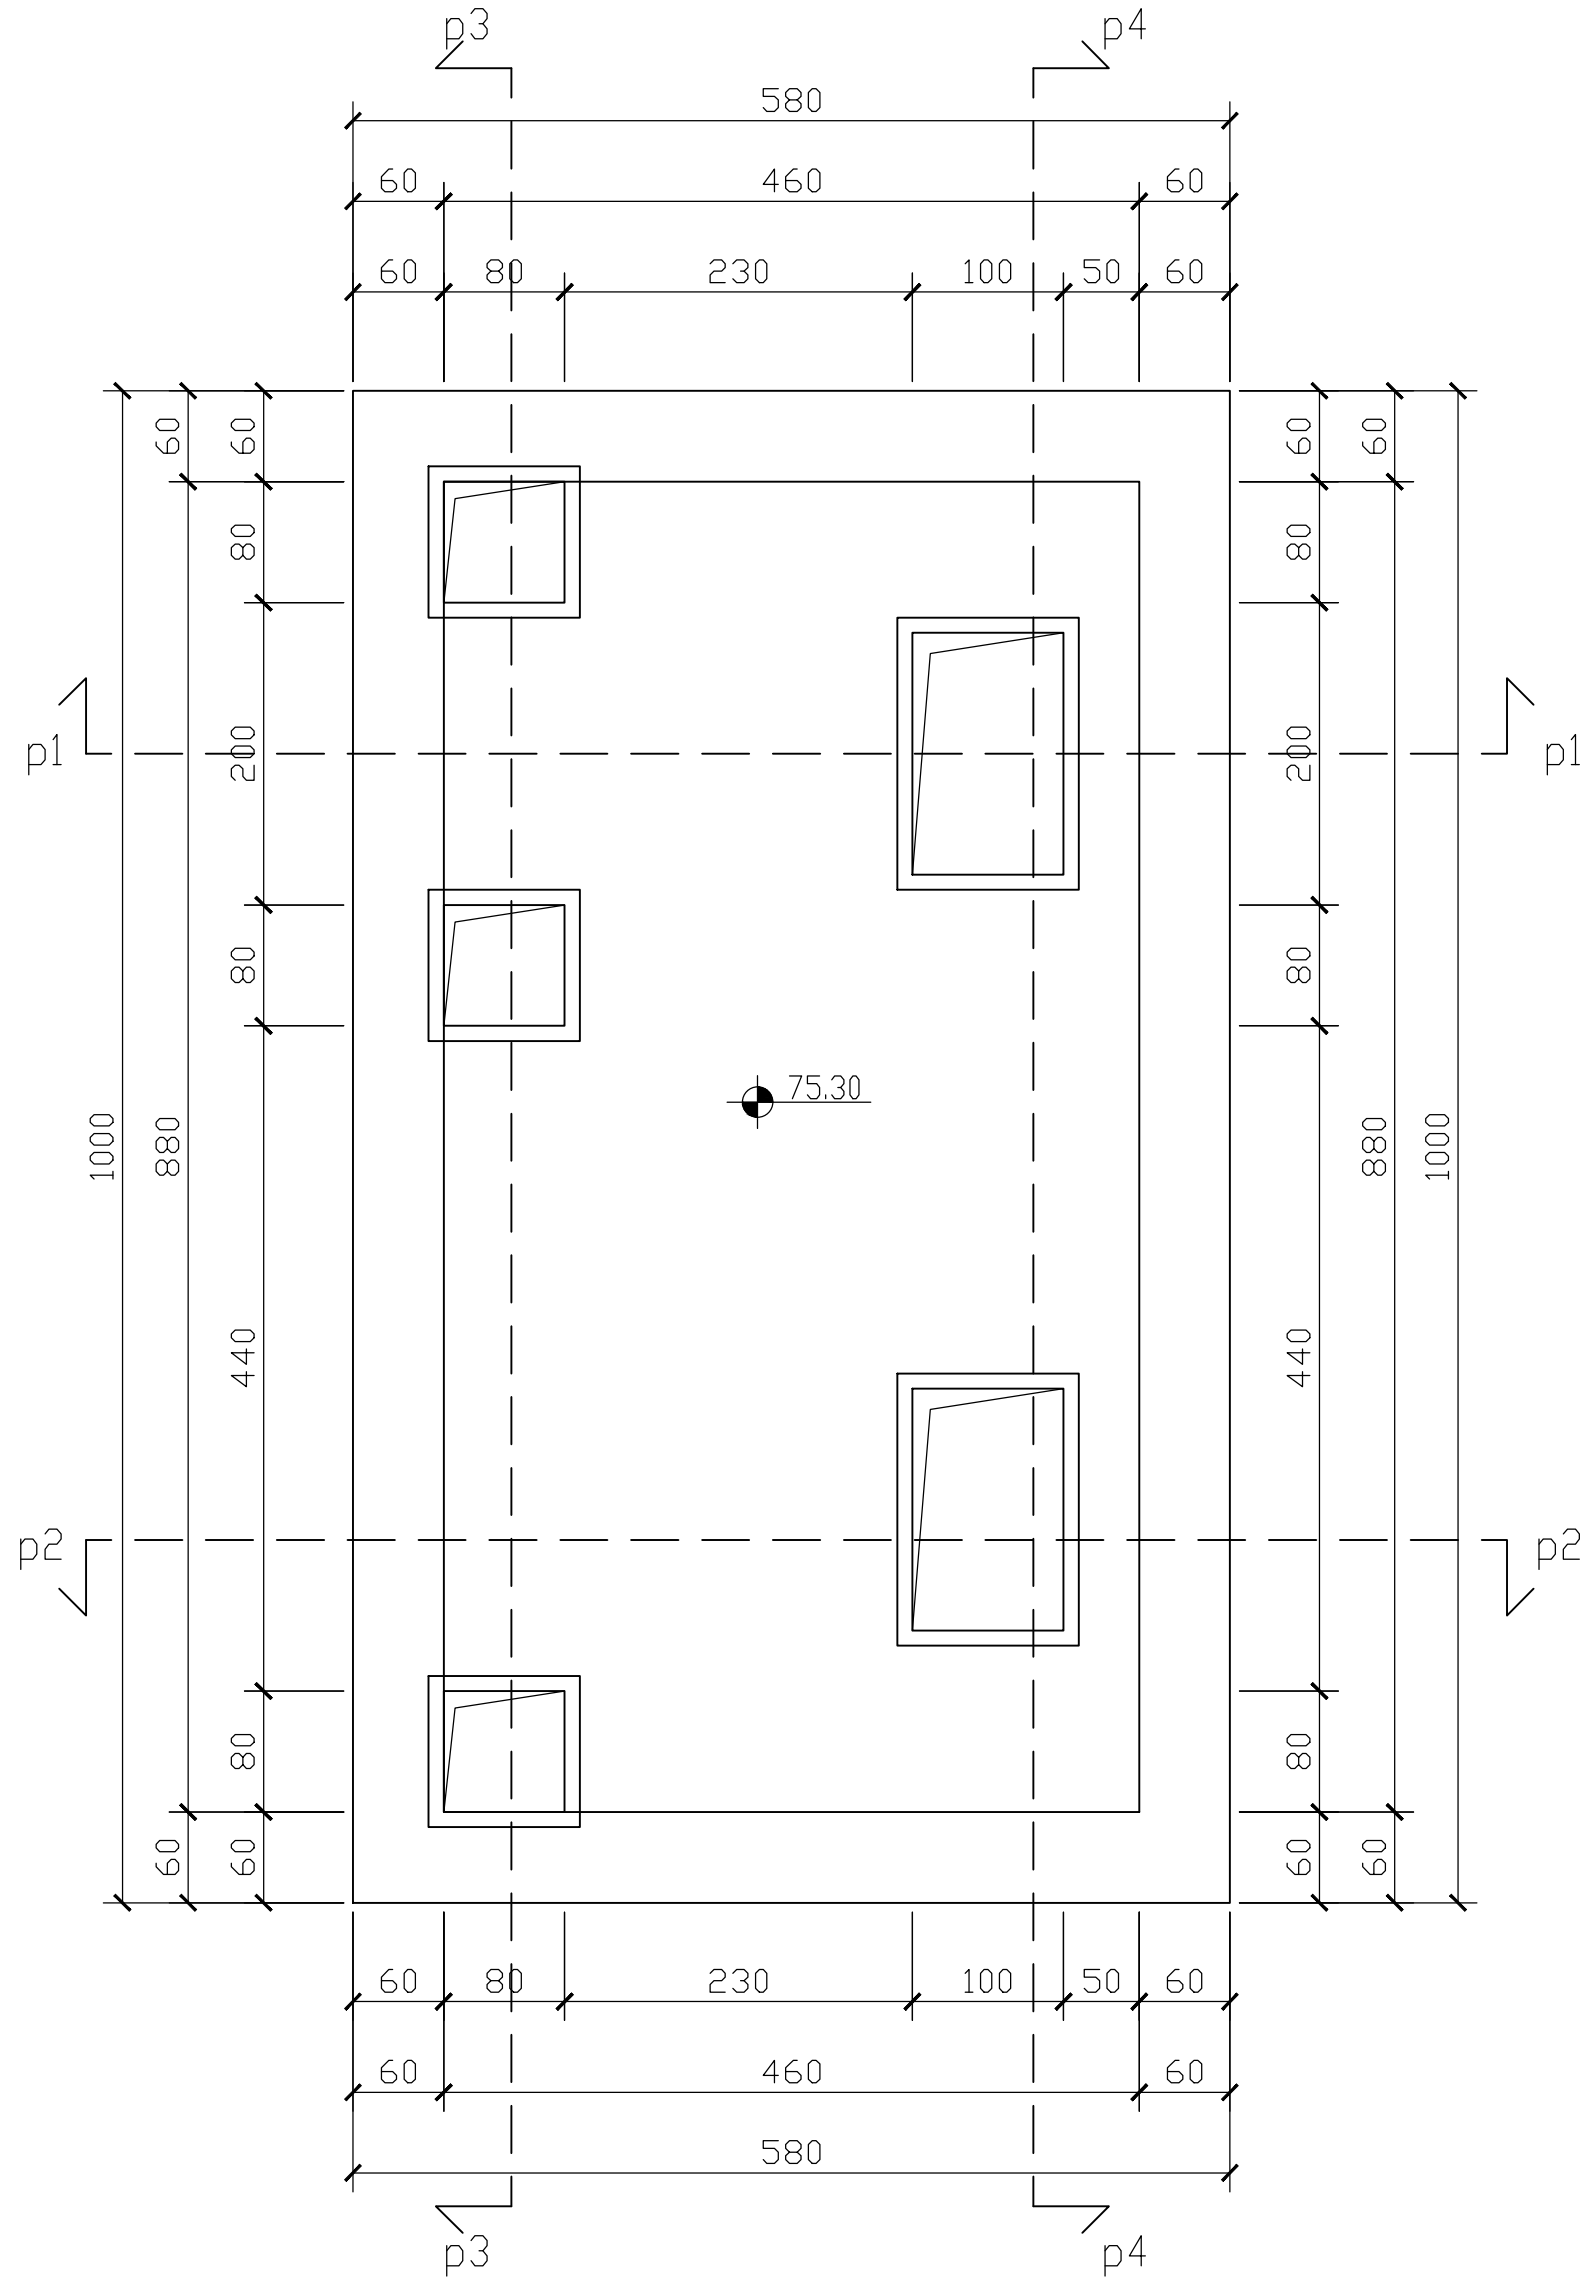


Osnova o2-o2  
Layout o2-o2

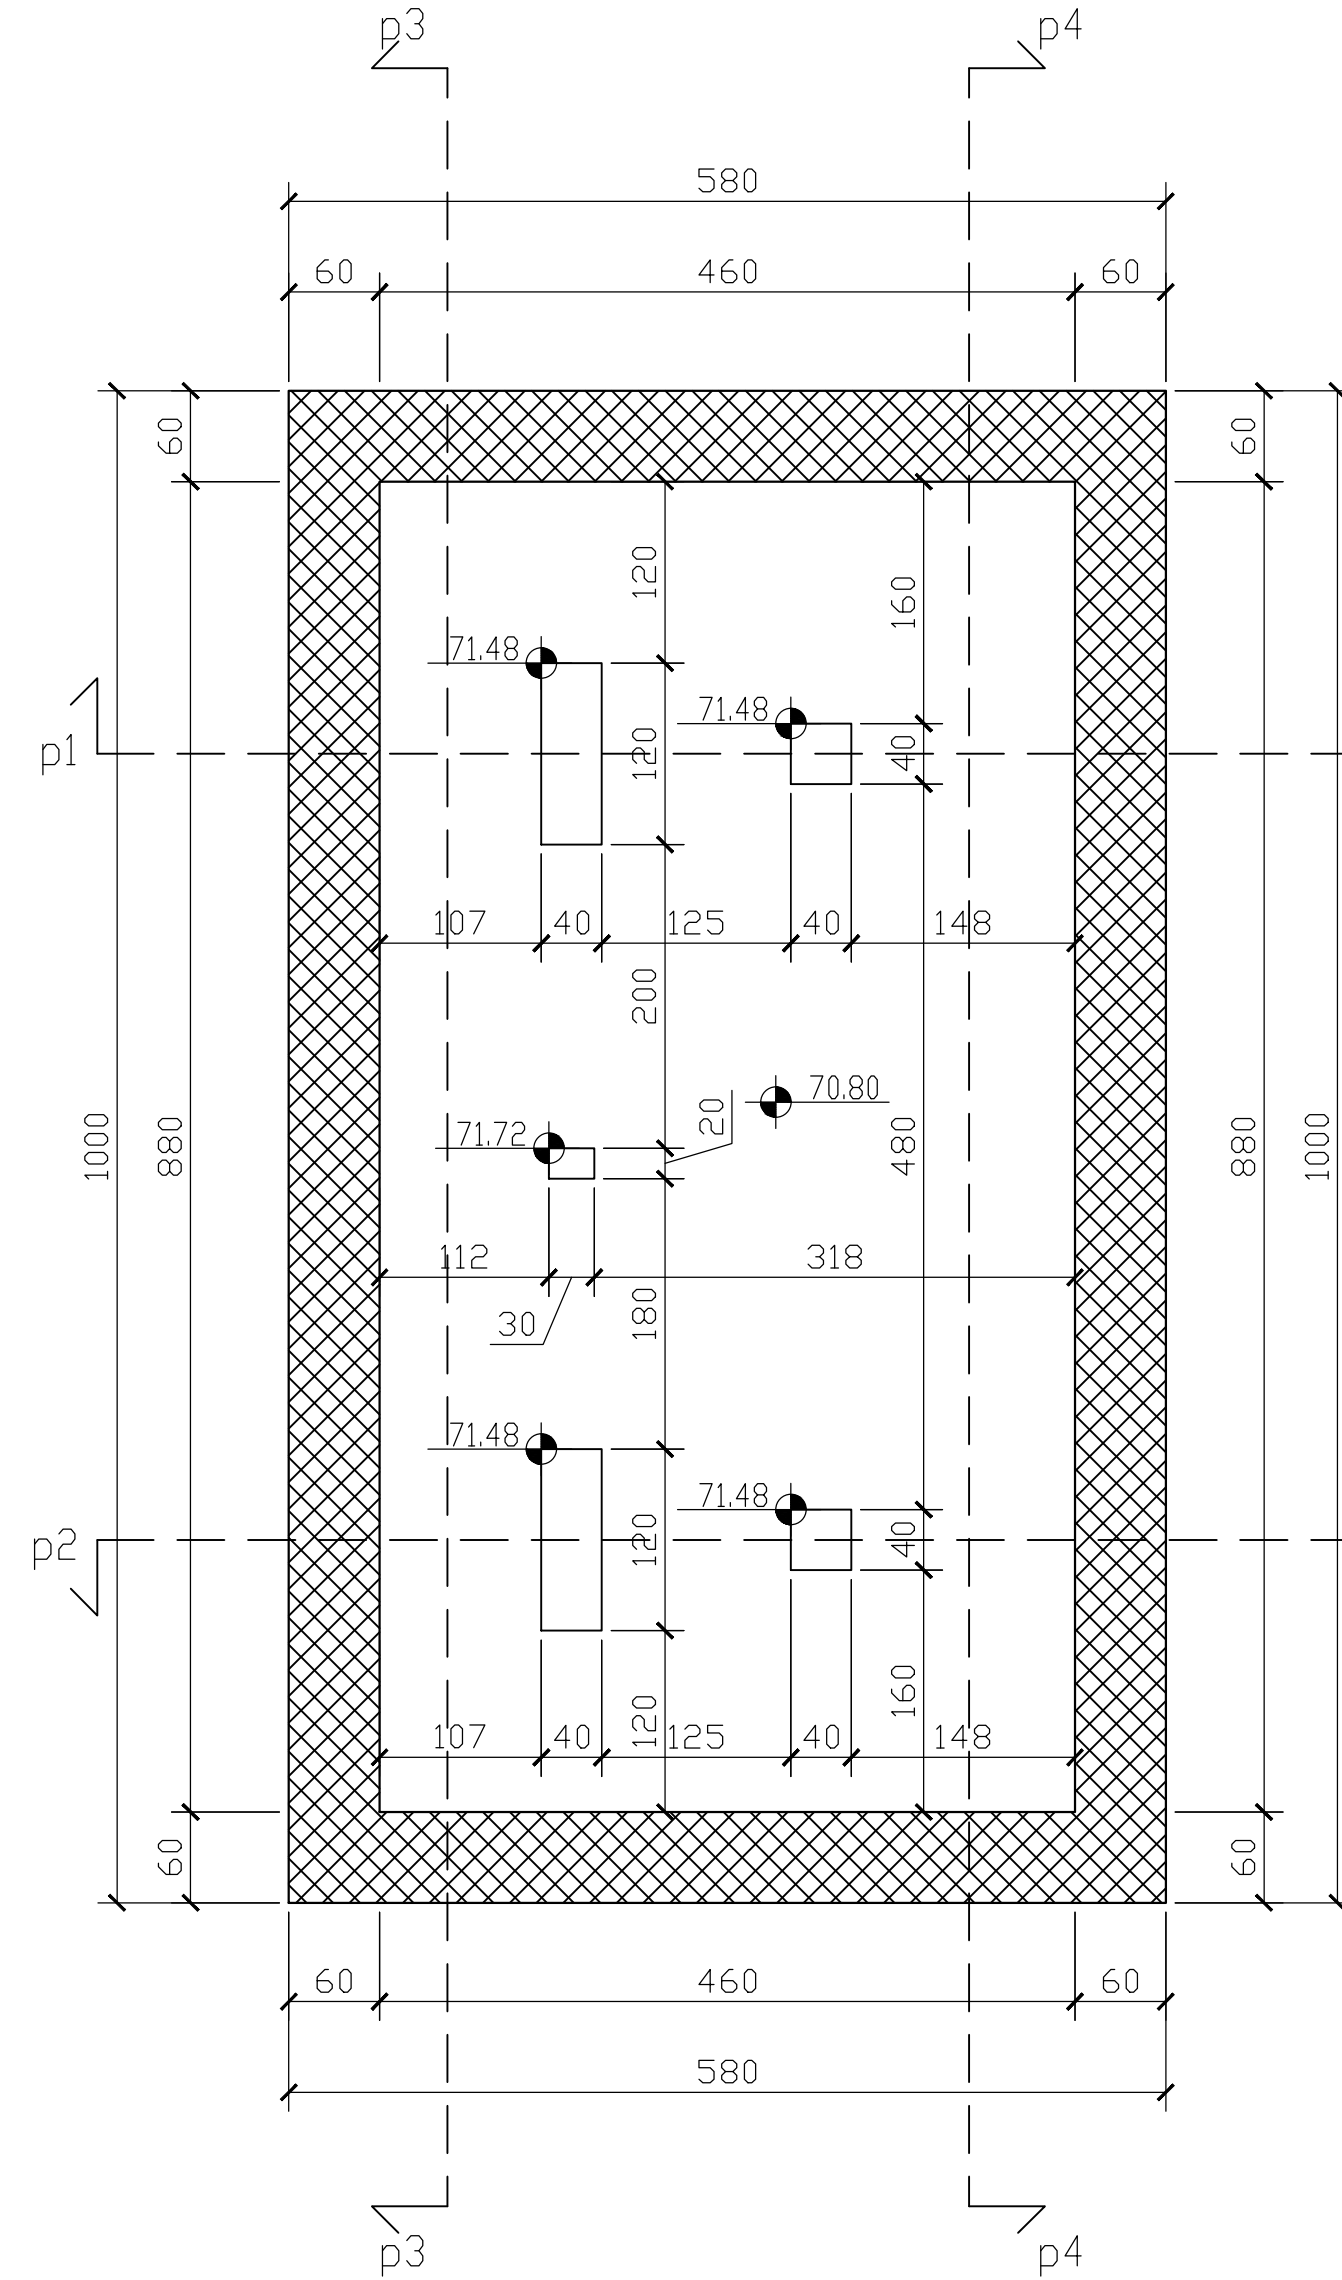


Presek p1-p1  
Section p1-p1

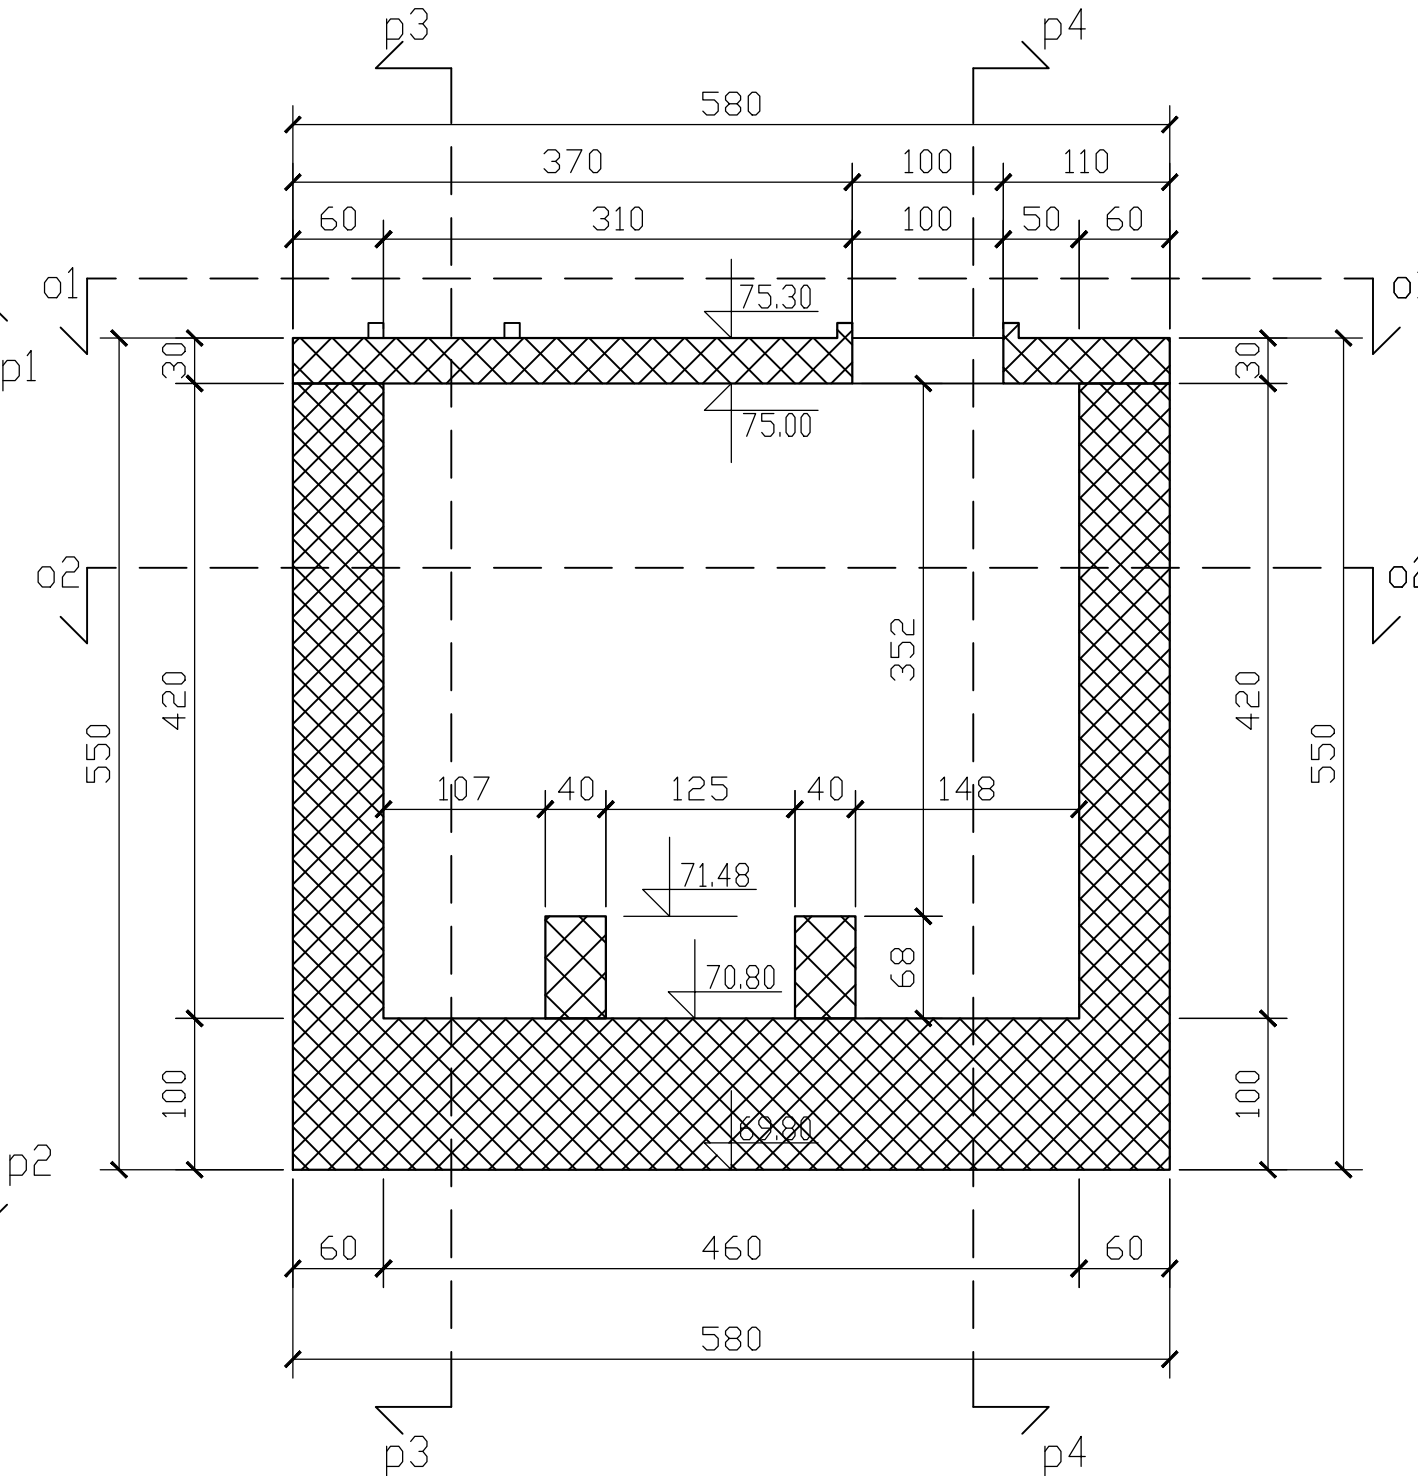


Presek p2-p2  
Section p2-p2

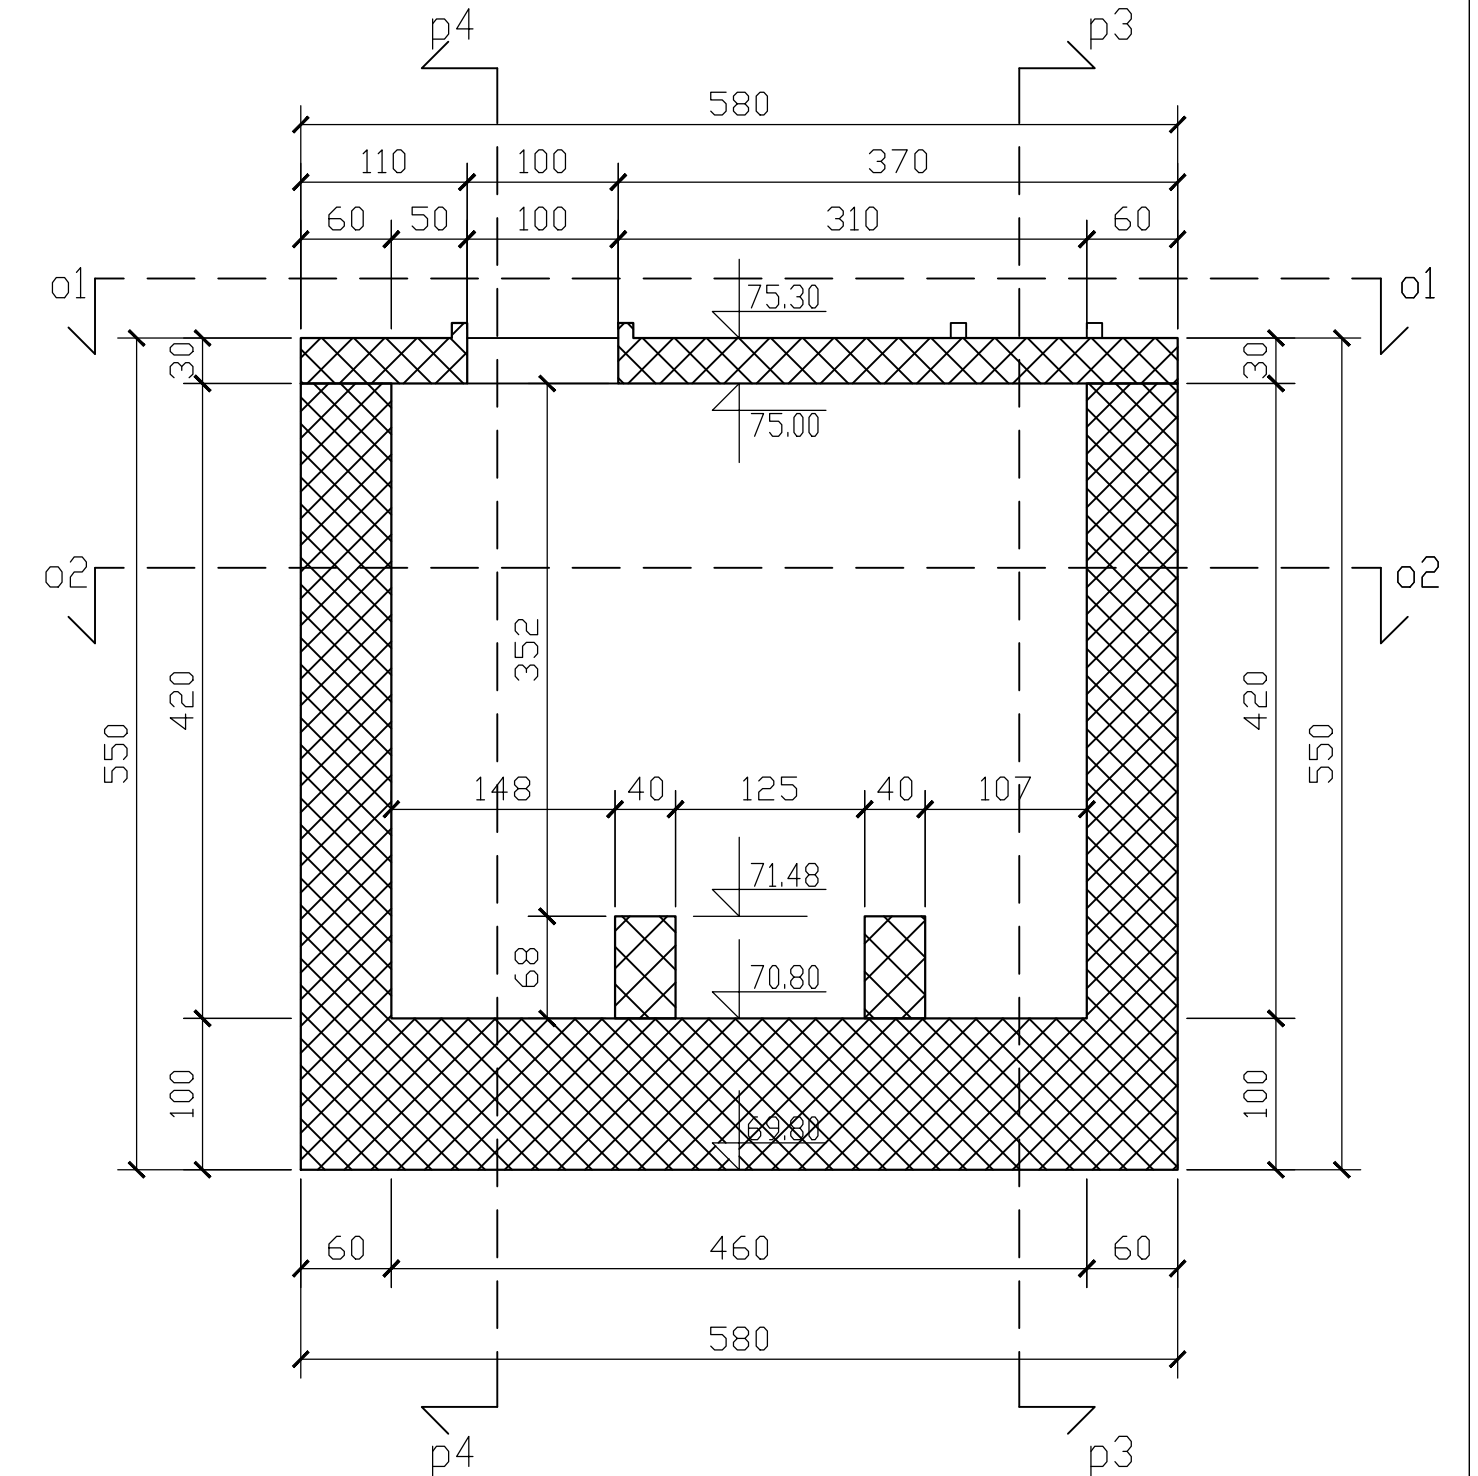

Presek p3-p3  
Section p3-p3

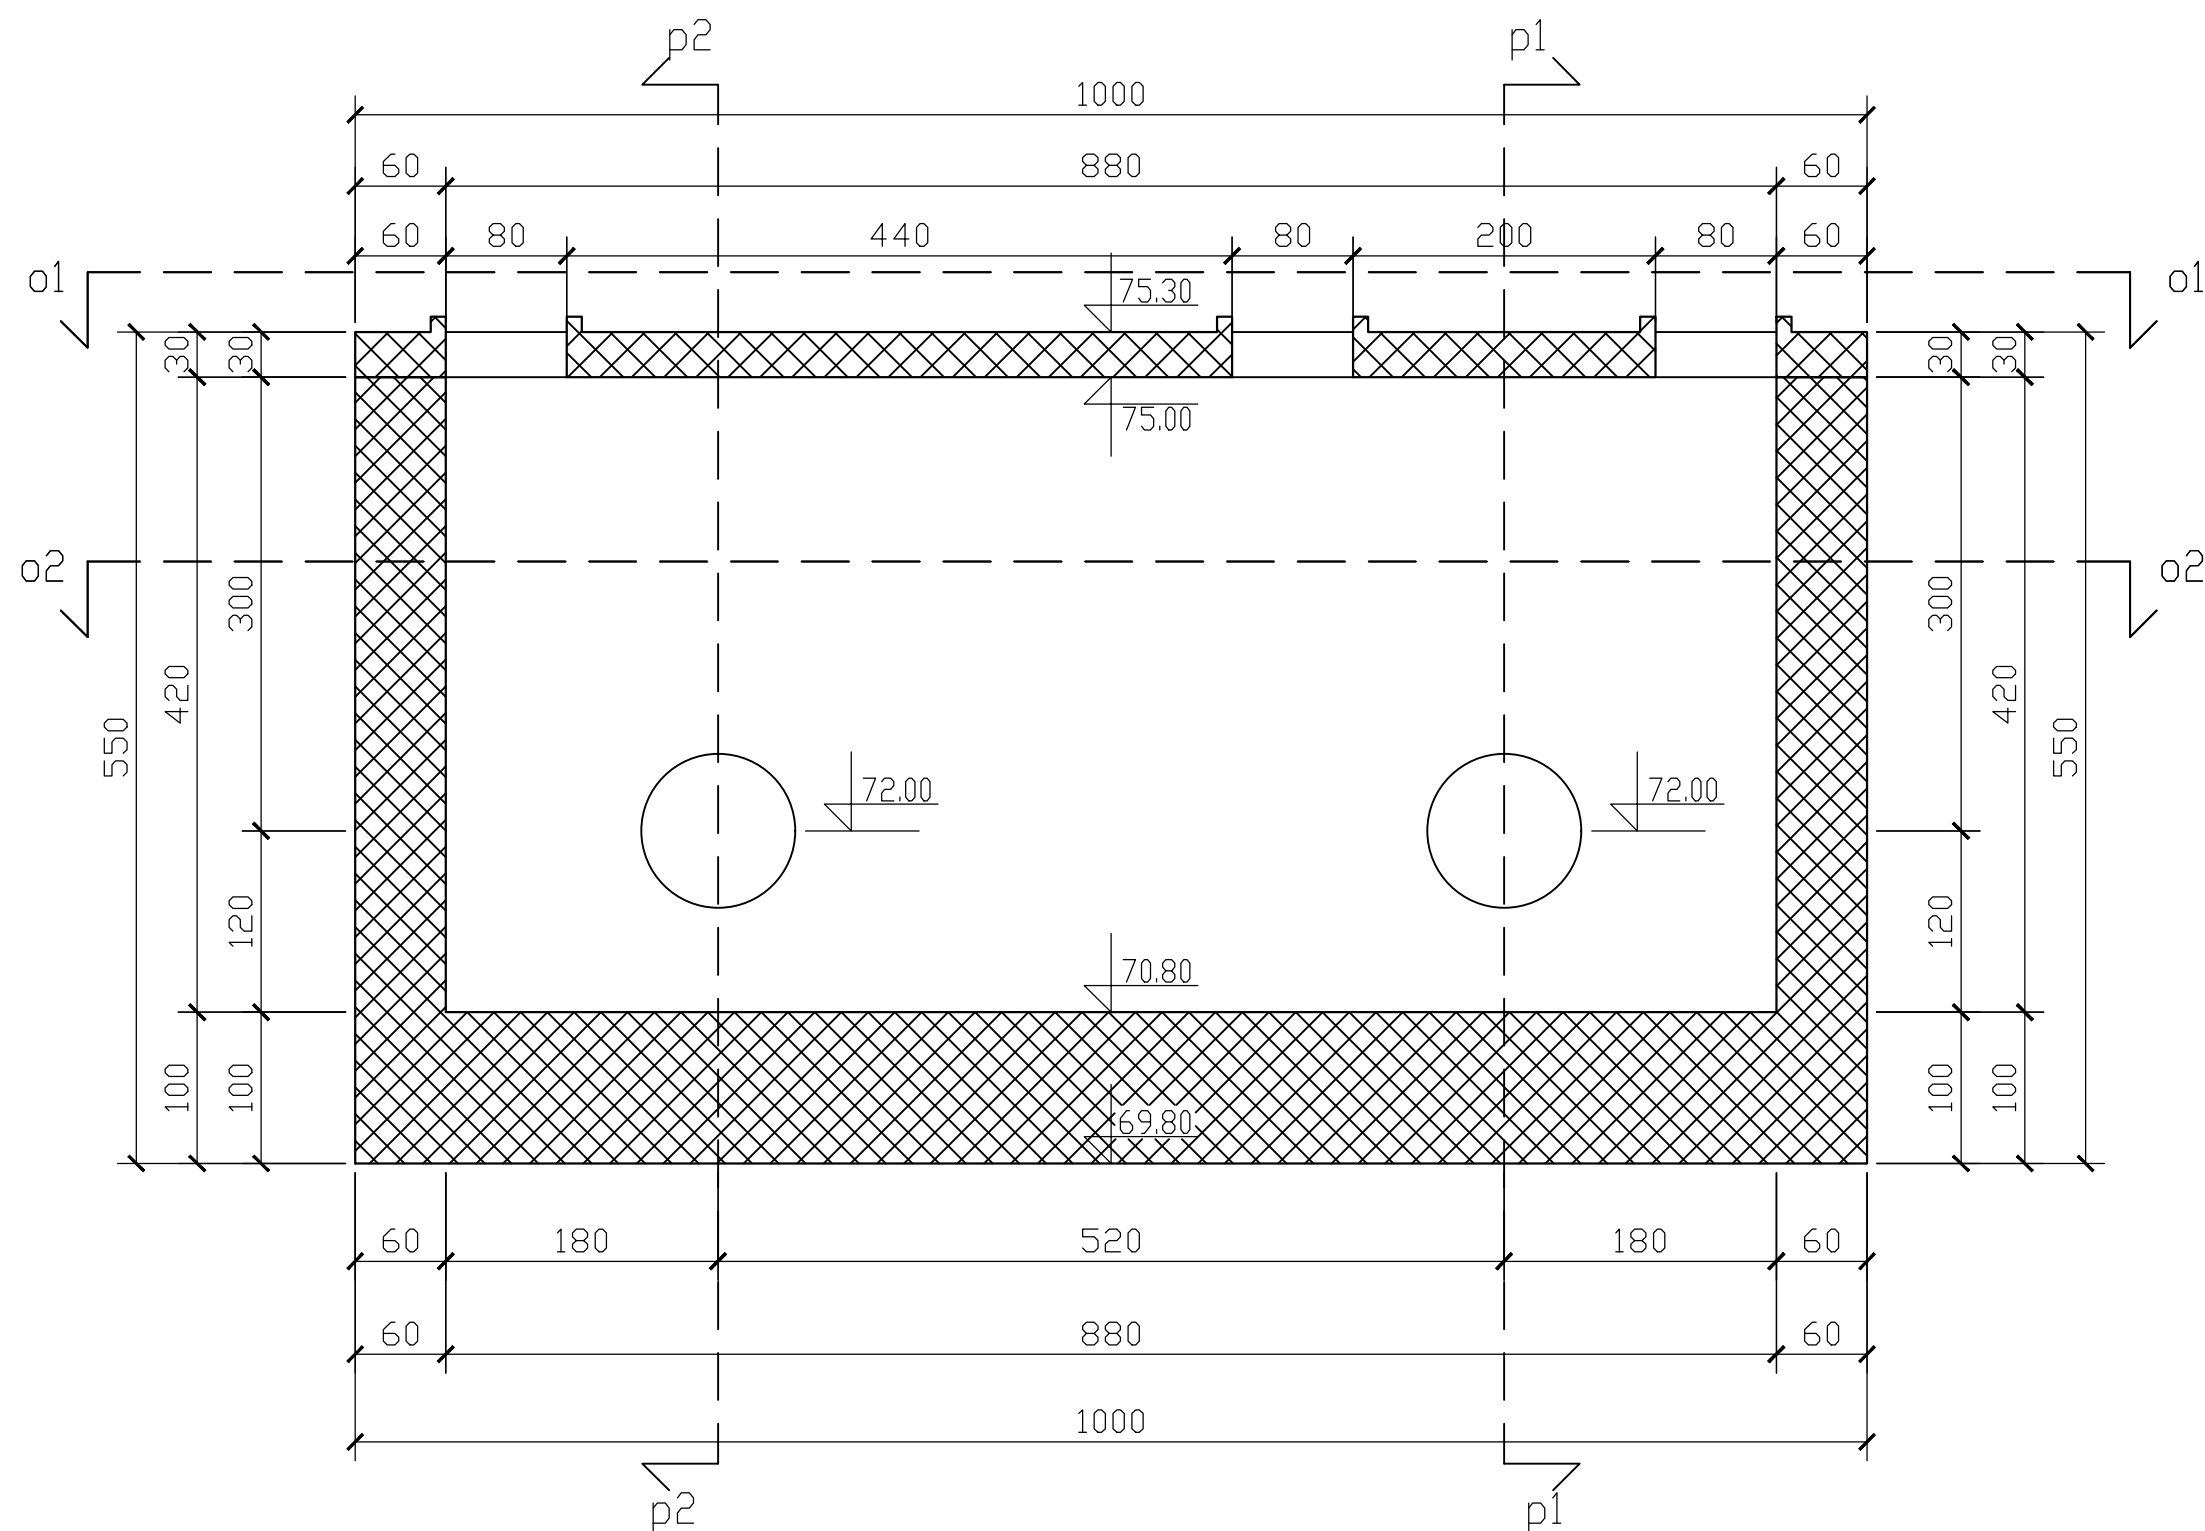

Presek p4-p4  
Section p4-p4

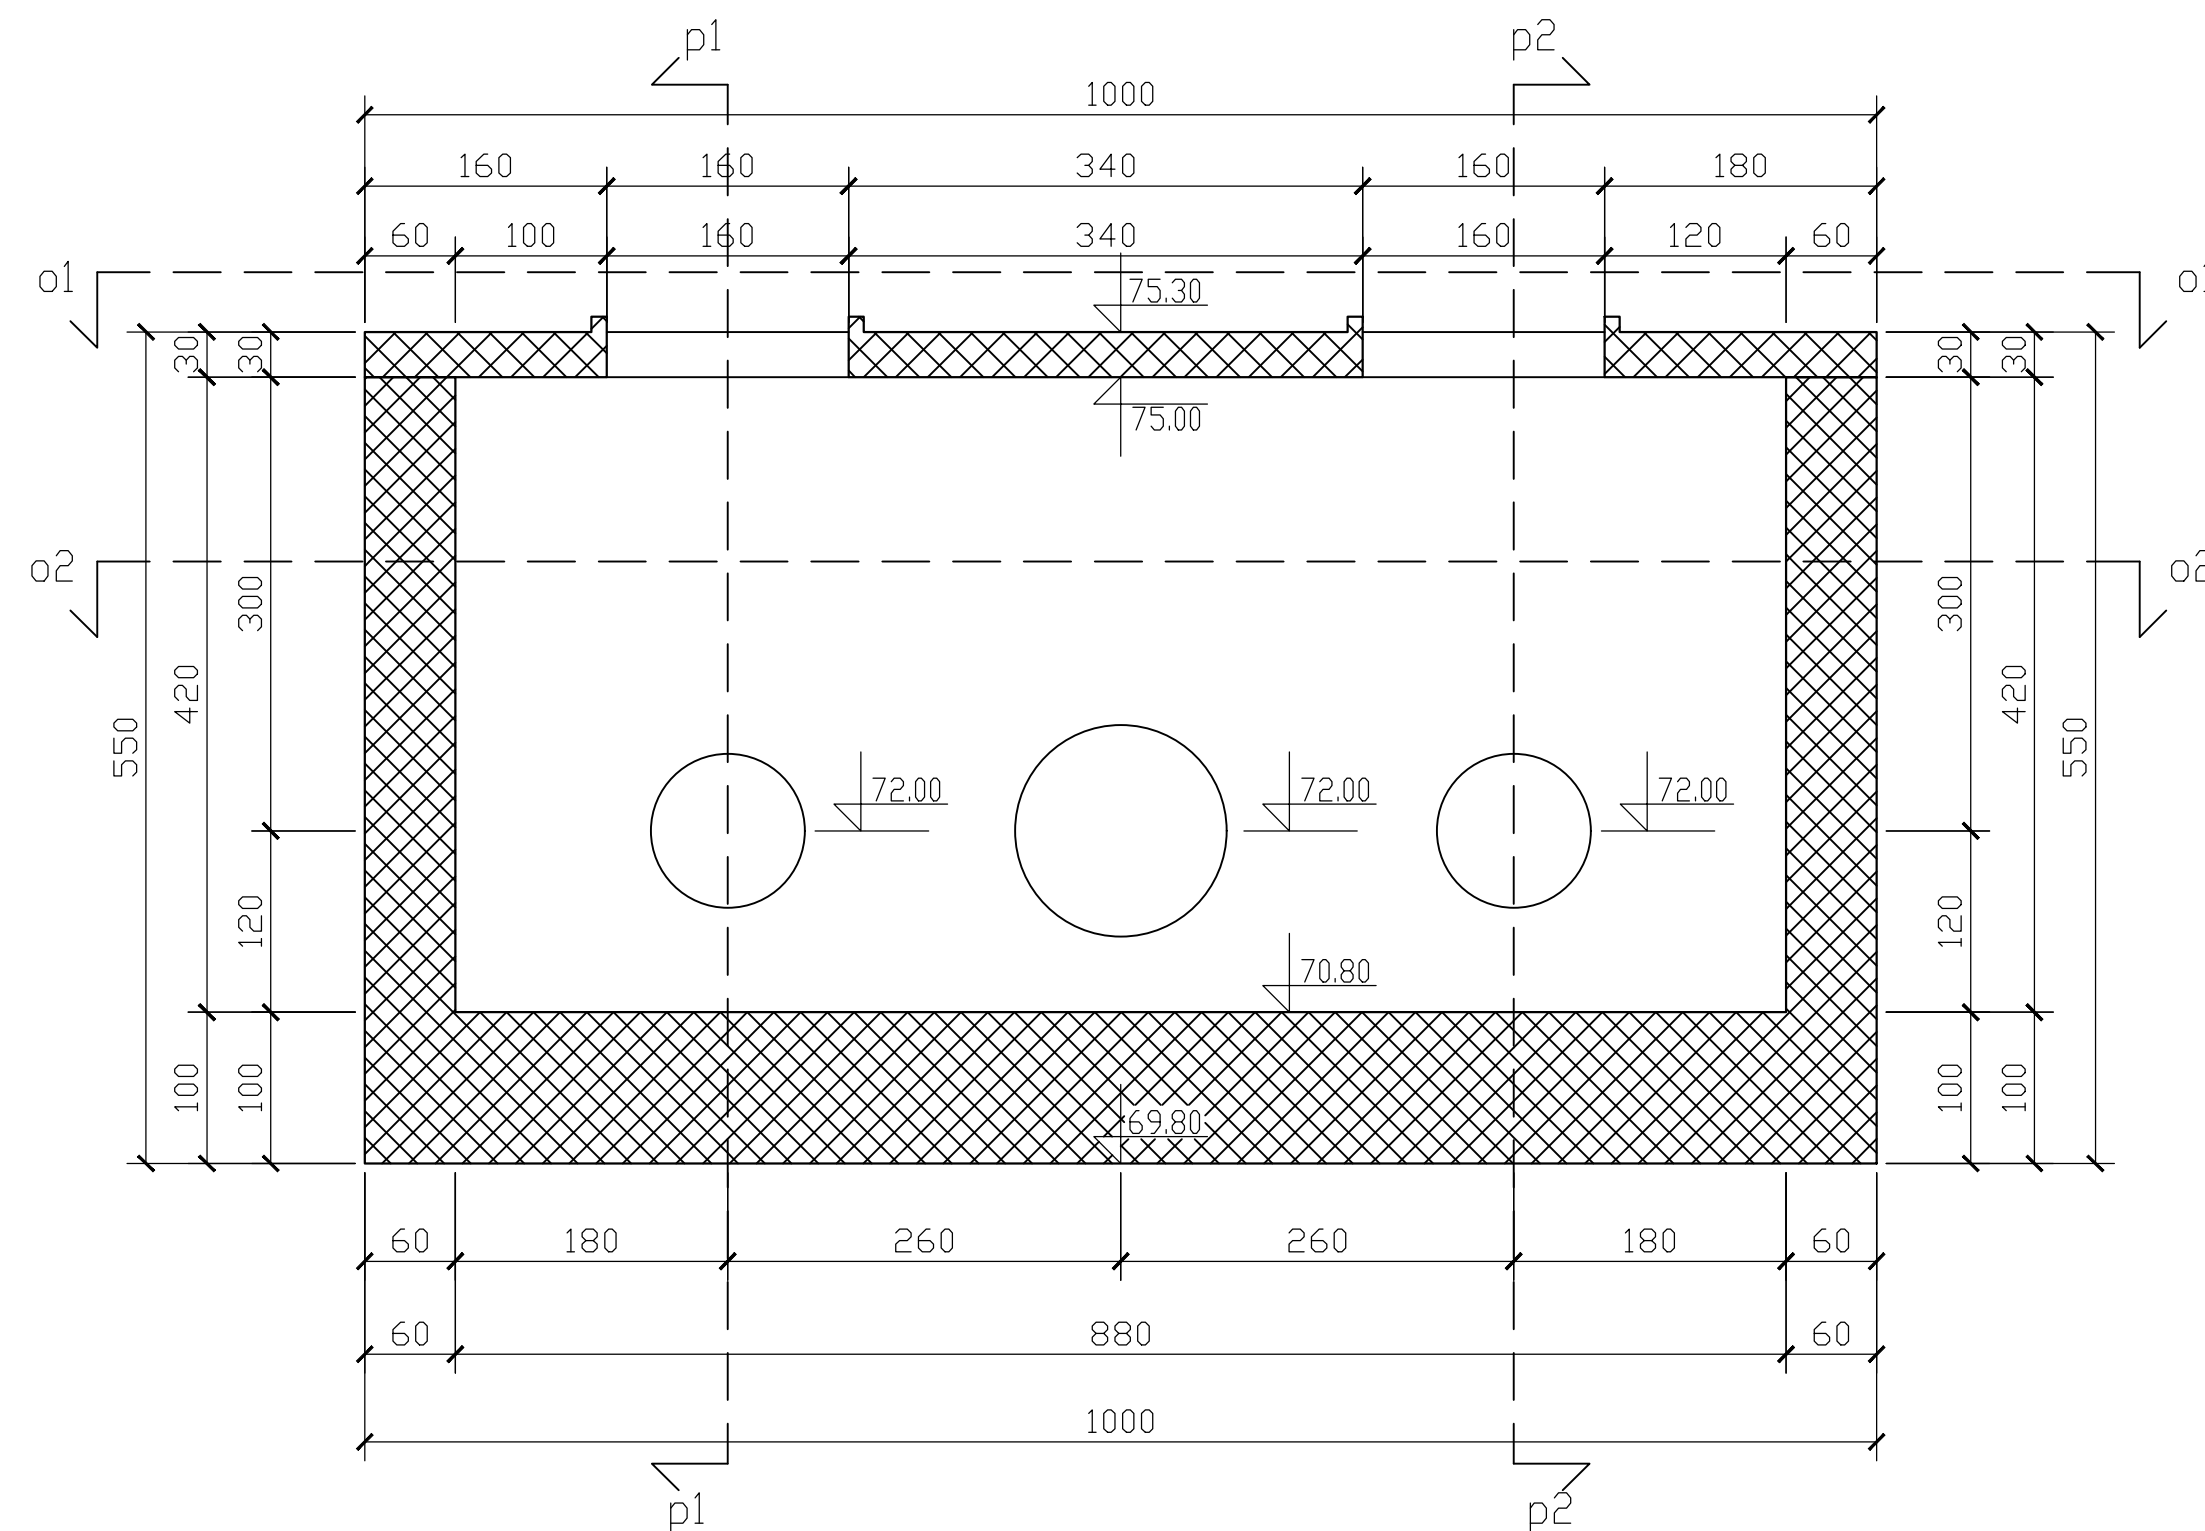[illegible]